
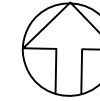


## **Annex 8A**

Example of Vertical Development Scheme Plan

Example of Landed Development Scheme Plan

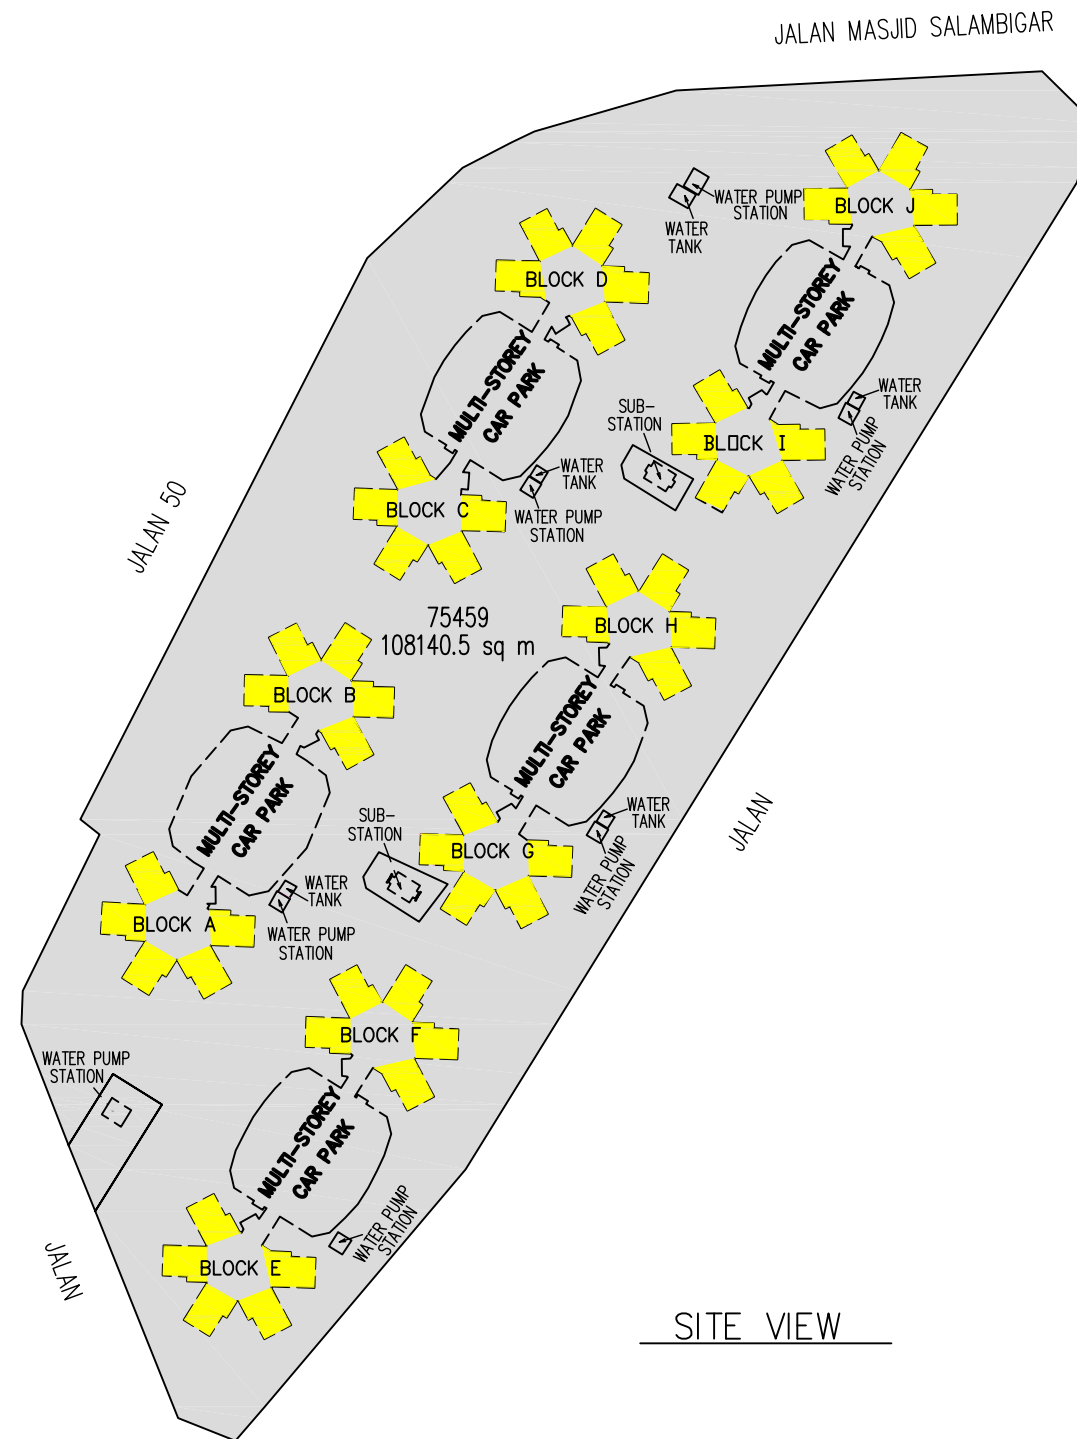

**JOB DESCRIPTION**

Strata subdivision of the existing public housing development comprising 10 blks of 6-floor residential cum commercial units, MSCP & communal facilities into 349 separate strata units in accordance with approved plans xxxxxx dated xxx

- Block A :  
ground floor - 5 separate commercial units  
1st to 6th floor - 30 separate residential units (5 units per floor)
- Block B :  
ground floor - 5 separate commercial units  
1st to 6th floor - 30 separate residential units (5 units per floor)
- Block C :  
ground floor - 5 separate commercial units  
1st to 6th floor - 30 separate residential units (5 units per floor)
- Block D :  
ground floor - 5 separate commercial units  
1st to 6th floor - 30 separate residential units (5 units per floor)
- Block E :  
ground floor - 5 separate commercial units  
1st to 6th floor - 30 separate residential units (5 units per floor)
- Block F :  
ground floor - 5 separate commercial units  
1st to 6th floor - 30 separate residential units (5 units per floor)
- Block G :  
ground floor - 4 separate commercial units  
1st to 6th floor - 30 separate residential units (5 units per floor)
- Block H :  
ground floor - 5 separate commercial units  
1st to 6th floor - 30 separate residential units (5 units per floor)
- Block I :  
ground floor - 5 separate commercial units  
1st to 6th floor - 30 separate residential units (5 units per floor)
- Block J :  
ground floor - 5 separate commercial units  
1st to 6th floor - 30 separate residential units (5 units per floor)

Total : 349 separate strata units

Saya sebagai Juruukur Bedaftar mengaku bahawa maklumat didalam Pelan Skim Pemecahan Strata adalah benar berdasarkan pelan kemajuan yang telah diluluskan oleh Authoriti Kawalan Bangunan Industri Pembinaan (ABCi) bilangan pendaftaran XXXXX bertarikh XXXX dan perbezaan pengukuran adalah tidak lebih dari 3% yang dibenarkan.




Pelan ini telah dihadapkan dan dipersetujui oleh pemilik-pemilik tanah dan tidak ada halangan untuk dihadapkan ke Authoriti Perancang bagi permohonan pemecahan strata. Saya bertanggungjawab sepenuhnya sekiranya terdapat ketidaksiharan di pelan pemecahan strata yang dihadapkan. Pihak Authoriti Perancang boleh mengambil tindakan sewajarnya ke atas saya bagi kesalahan berkenaan.

Nama :  
Tandatangan :  
Cop Syarikat :

**Cadangan Pemecahan Hakmilik Strata Bagi Tanah**  
Lot No. 75479 EDR No. xx  
**Perumahan Negara Lambak Kanan Kawasan 1**  
**Mukim Berakas B**  
**Daerah Brunei Dan Muara**

Bil Lukisan	: PPS/BM/75479
Bil Ruj Bangunan	:
Bil Pend.	: SP 19/001/ST/BM/P
Skala	: 1 : 3000
Tarikh	: 05 APRIL 2019
Syit No.	:
Dilukis Oleh	:

**LICENSED LAND SURVEYOR**  
**Address**  
**Contact No.**

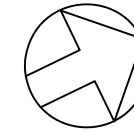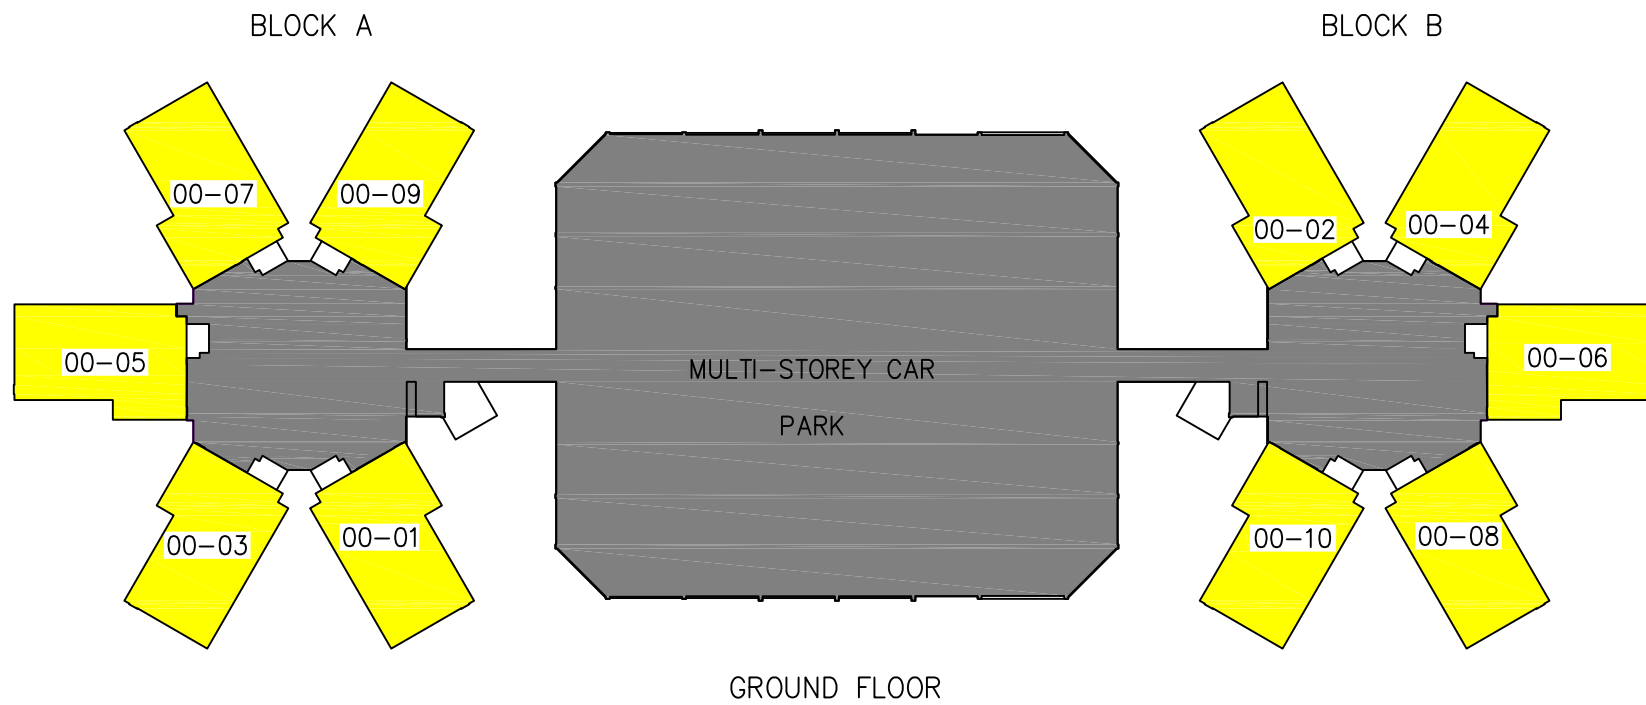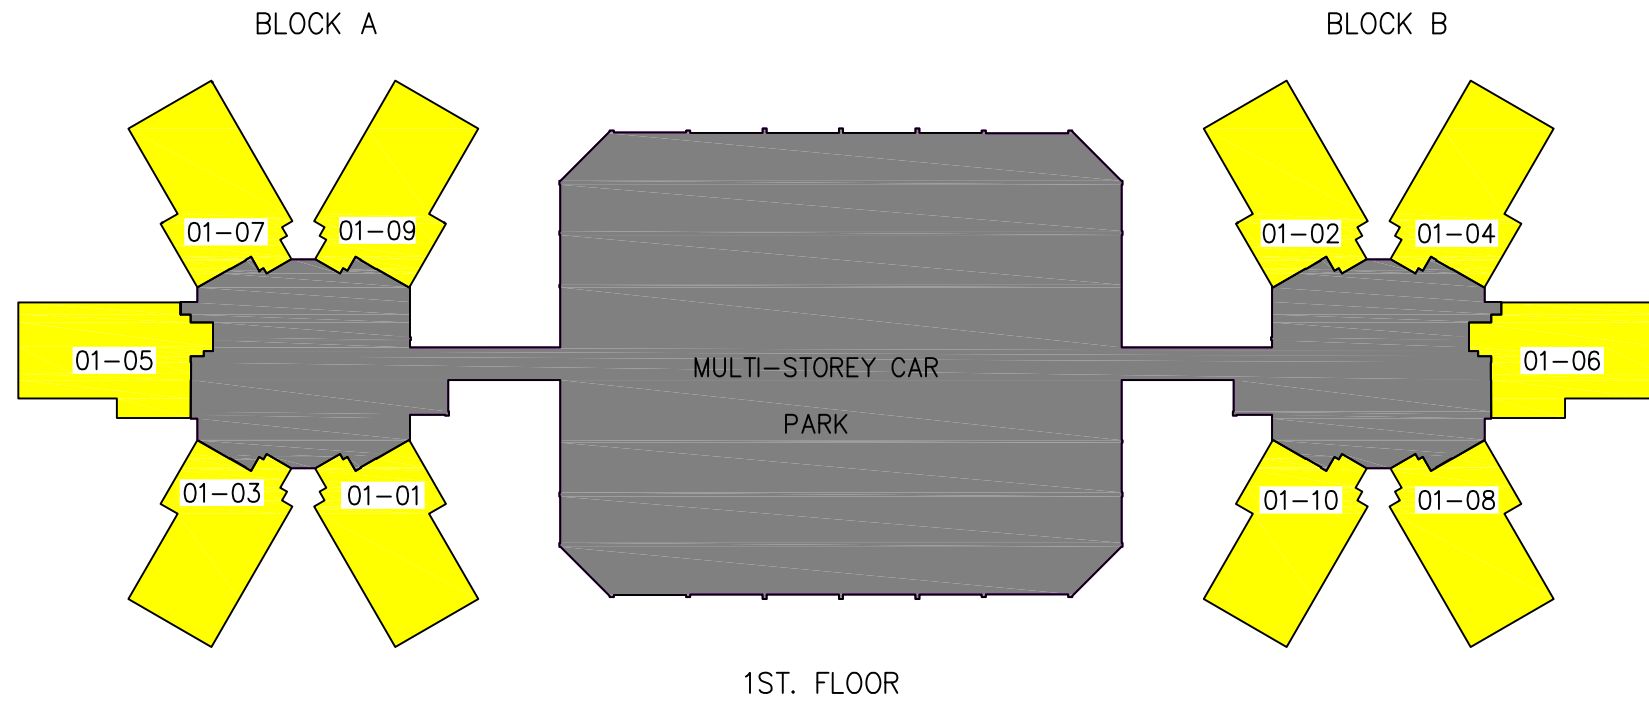

**JOB DESCRIPTION**

Strata subdivision of the existing public housing development comprising 10 blks of 6-floor residential cum commercial units, MSCP & communal facilities into 349 separate strata units in accordance with approved plans xxxxxx dated xxx

- Block A :  
ground floor - 5 separate commercial units  
1st to 6th floor - 30 separate residential units (5 units per floor)
- Block B :  
ground floor - 5 separate commercial units  
1st to 6th floor - 30 separate residential units (5 units per floor)
- Block C :  
ground floor - 5 separate commercial units  
1st to 6th floor - 30 separate residential units (5 units per floor)
- Block D :  
ground floor - 5 separate commercial units  
1st to 6th floor - 30 separate residential units (5 units per floor)
- Block E :  
ground floor - 5 separate commercial units  
1st to 6th floor - 30 separate residential units (5 units per floor)
- Block F :  
ground floor - 5 separate commercial units  
1st to 6th floor - 30 separate residential units (5 units per floor)
- Block G :  
ground floor - 4 separate commercial units  
1st to 6th floor - 30 separate residential units (5 units per floor)
- Block H :  
ground floor - 5 separate commercial units  
1st to 6th floor - 30 separate residential units (5 units per floor)
- Block I :  
ground floor - 5 separate commercial units  
1st to 6th floor - 30 separate residential units (5 units per floor)
- Block J :  
ground floor - 5 separate commercial units  
1st to 6th floor - 30 separate residential units (5 units per floor)

Total : 349 separate strata units

Saya sebagai Juruukur Bedaftar mengaku bahawa maklumat di dalam Pelan Skim Pemecahan Strata adalah benar berdasarkan pelan kemajuan yang telah diluluskan oleh Authoriti Kawalan Bangunan Industri Pembinaan (ABCi) bilangan pendaftaran XXXXX bertarikh XXXX dan perbezaan pengukuran adalah tidak lebih dari 3% yang dibenarkan.


Pelan ini telah dihadapkan dan dipersetujui oleh pemilik-pemilik tanah dan tidak ada halangan untuk dihadapkan ke Authoriti Perancang bagi permohonan pemecahan strata. Saya bertanggungjawab sepenuhnya sekiranya terdapat ketidakselarasan di pelan pemecahan strata yang dihadapkan. Pihak Authoriti Perancang boleh mengambil tindakan sewajarnya ke atas saya bagi kesalahan berkenaan.

Nama :  
Tandatangan :  
Cop Syarikat :

**Cadangan Pemecahan Hakmilik Strata Bagi Tanah**  
**LOT 75459 EDR. XX**  
**PERUMAHAN NEGARA LAMBAK KANAN KAWASAN 1**  
**MUKIM BERAKAS B**  
**Daerah Brunei Dan Muara**


Bil Lukisan	: PPS/BM/75459
Bil Ruj Bangunan	:
Bil Pend.	: SP 19/001/ST/BM/P
Skala	: 1 : 500
Tarikh	: 05 APRIL 2019
Syit No.	: 01 of 02
Dilukis Oleh	:

**LICENSED LAND SURVEYOR**  
**Address**  
**Contact Number**

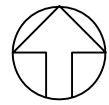



JALAN KECL. BAKIS

T.K.

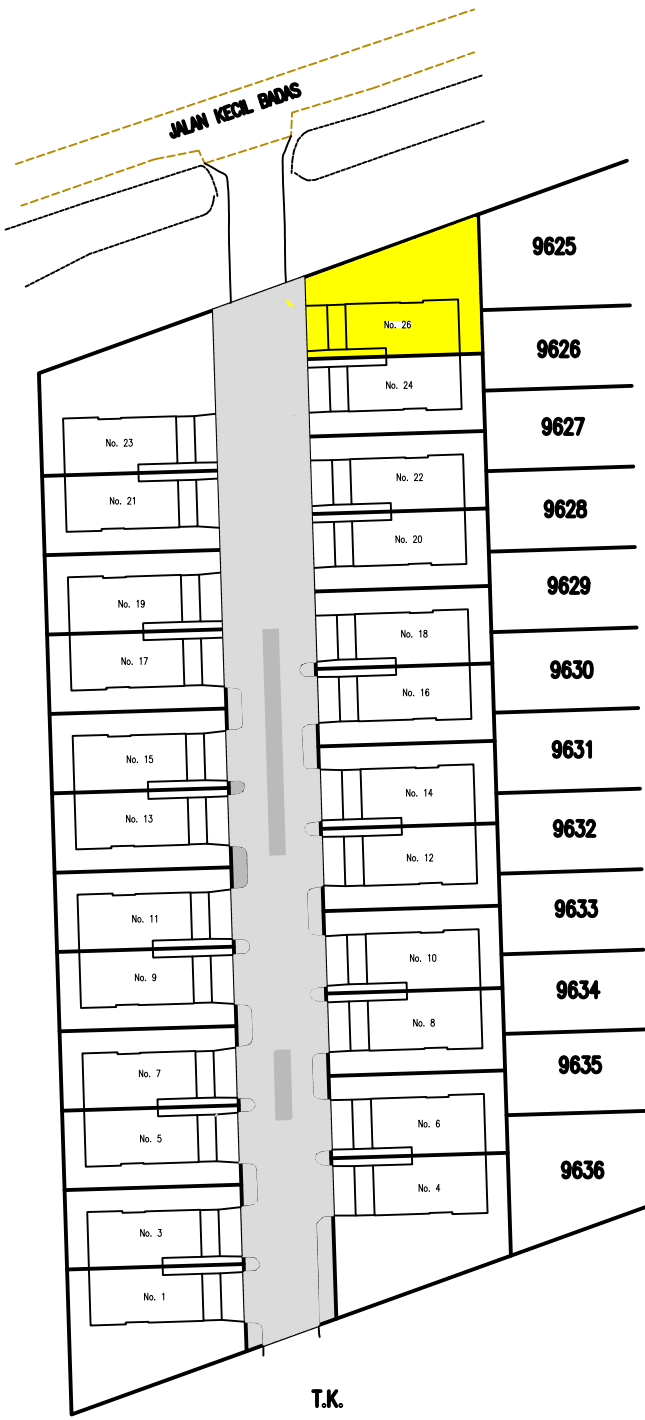


T.K.


SITE PLAN  
SCALE 1:250

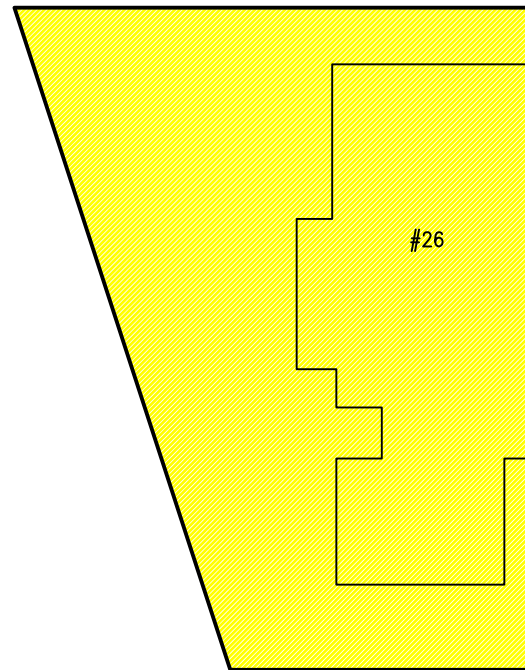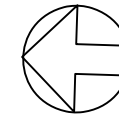

GROUND FLOOR

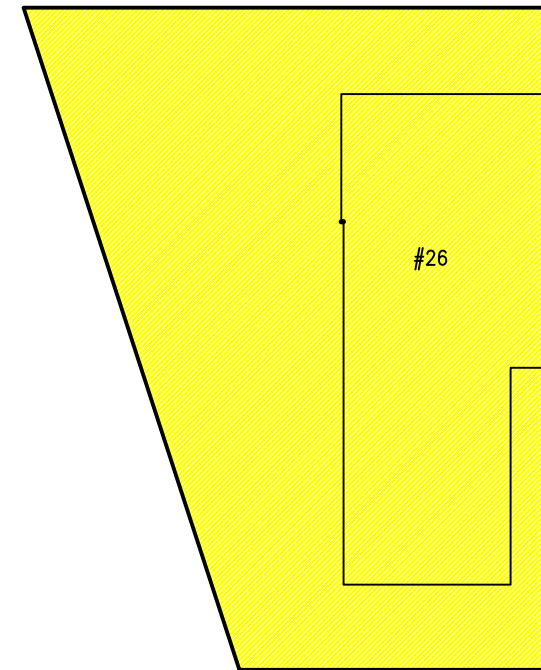

FIRST FLOOR

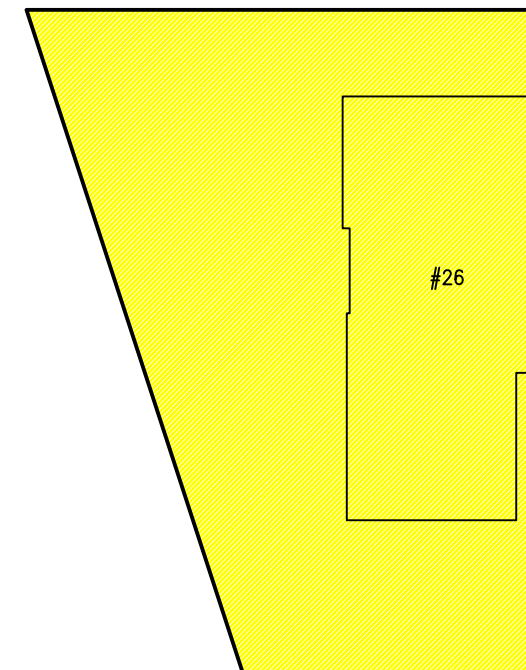

ROOF

Saya sebagai Juruukur Bedaftar mengaku bahawa maklumat di dalam Pelan Skim Pemecahan Strata adalah benar berdasarkan pelan kemajuan yang telah diluluskan oleh Authoriti Kawalan Bangunan Industri Pembinaan (ABCI) bilangan pendaftaran XXXXX bertarikh XXXX dan perbezaan pengukuran adalah tidak lebih dari 3% yang dibenarkan.

Pelan ini telah dihadapkan dan dipersetujui oleh pemilik-pemilik tanah dan tidak ada halangan untuk dihadapkan ke Authoriti Perancang bagi permohonan pemecahan strata. Saya bertanggungjawab sepenuhnya sekiranya terdapat ketidakselarasan di pelan pemecahan strata yang dihadapkan. Pihak Authoriti Perancang boleh mengambil tindakan sewajarnya ke atas saya bagi kesalahan berkenaan.

Nama :  
Tandatangan :  
Cop Syarikat :

**Cadangan Pemecahan Hakmilik Strata Bagi Tanah**  
**Lot No. 6178 EDR. No. xx**  
**Untuk Hjh Siti Asmah Binti Hj Lamit**  
**Kampung Lumut Tersusun, Mukim Liang**  
**Daerah Brunei Dan Muara**

Bil Lukisan	: PPS/KB/6178
Bil Ruj Bangunan	:
Bil Pend.	: SP 17/001/ST/KB/P
Skala	: 1 : 150
Tarikh	: 05 APRIL 2019
Syt No.	: 01 of 02
Dilukis Oleh	:

**LICENSED LAND SURVEYOR**  
**Address**  
**Contact No.**